


NOTE:
Aluminium joinery installed with
flashing tape and air seal over
PEF backing rod as per
NZBC E2/AS1

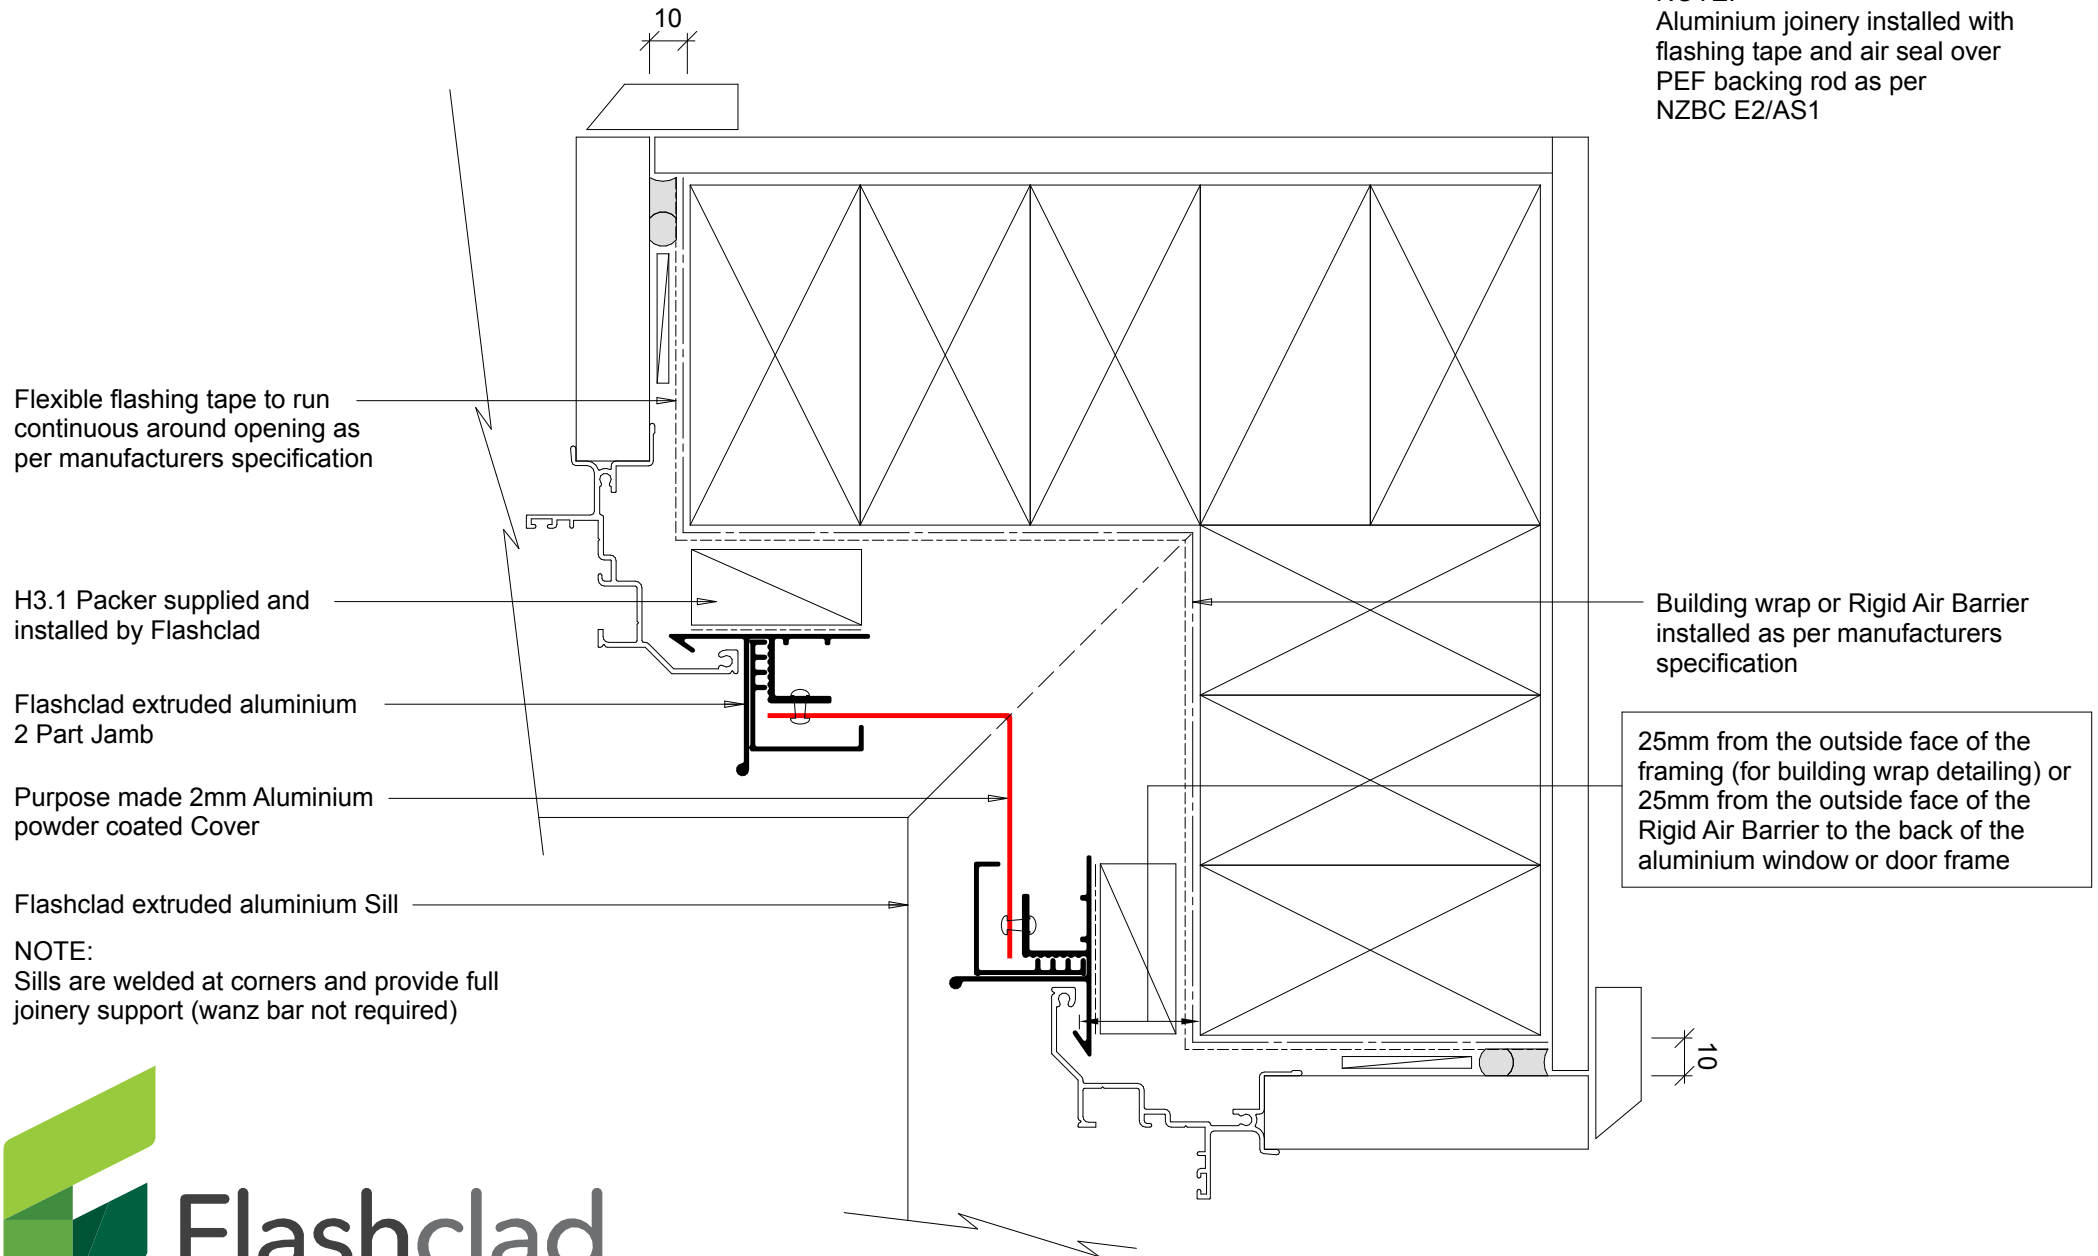

Flexible flashing tape to run continuous around opening as per manufacturers specification

H3.1 Packer supplied and installed by Flashclad

Flashclad extruded aluminium 2 Part Jamb

Purpose made 2mm Aluminium powder coated Cover

Flashclad extruded aluminium Sill

NOTE:
Sills are welded at corners and provide full joinery support (wanz bar not required)

Building wrap or Rigid Air Barrier installed as per manufacturers specification

25mm from the outside face of the framing (for building wrap detailing) or 25mm from the outside face of the Rigid Air Barrier to the back of the aluminium window or door frame



INTERNAL CORNER
Original Scale 1:2
Revision - 20 October 2015

INFILL PANEL