


20mm H3.1 horizontal cavity battens at maximum 800crs with 15 deg slope to top edge and separation layer over

Vertically fixed Dualbord extruded aluminium cladding installed by Flashclad Nationwide Distributor Network

NOTE:
Dualbord Vertical can be fixed to dwang lines at **600mm or 800mm** centres.
Type 17 stainless steel 65mm roofing screws.

Building wrap or Rigid Air Barrier installed as per manufacturers specification cut for pipe penetration

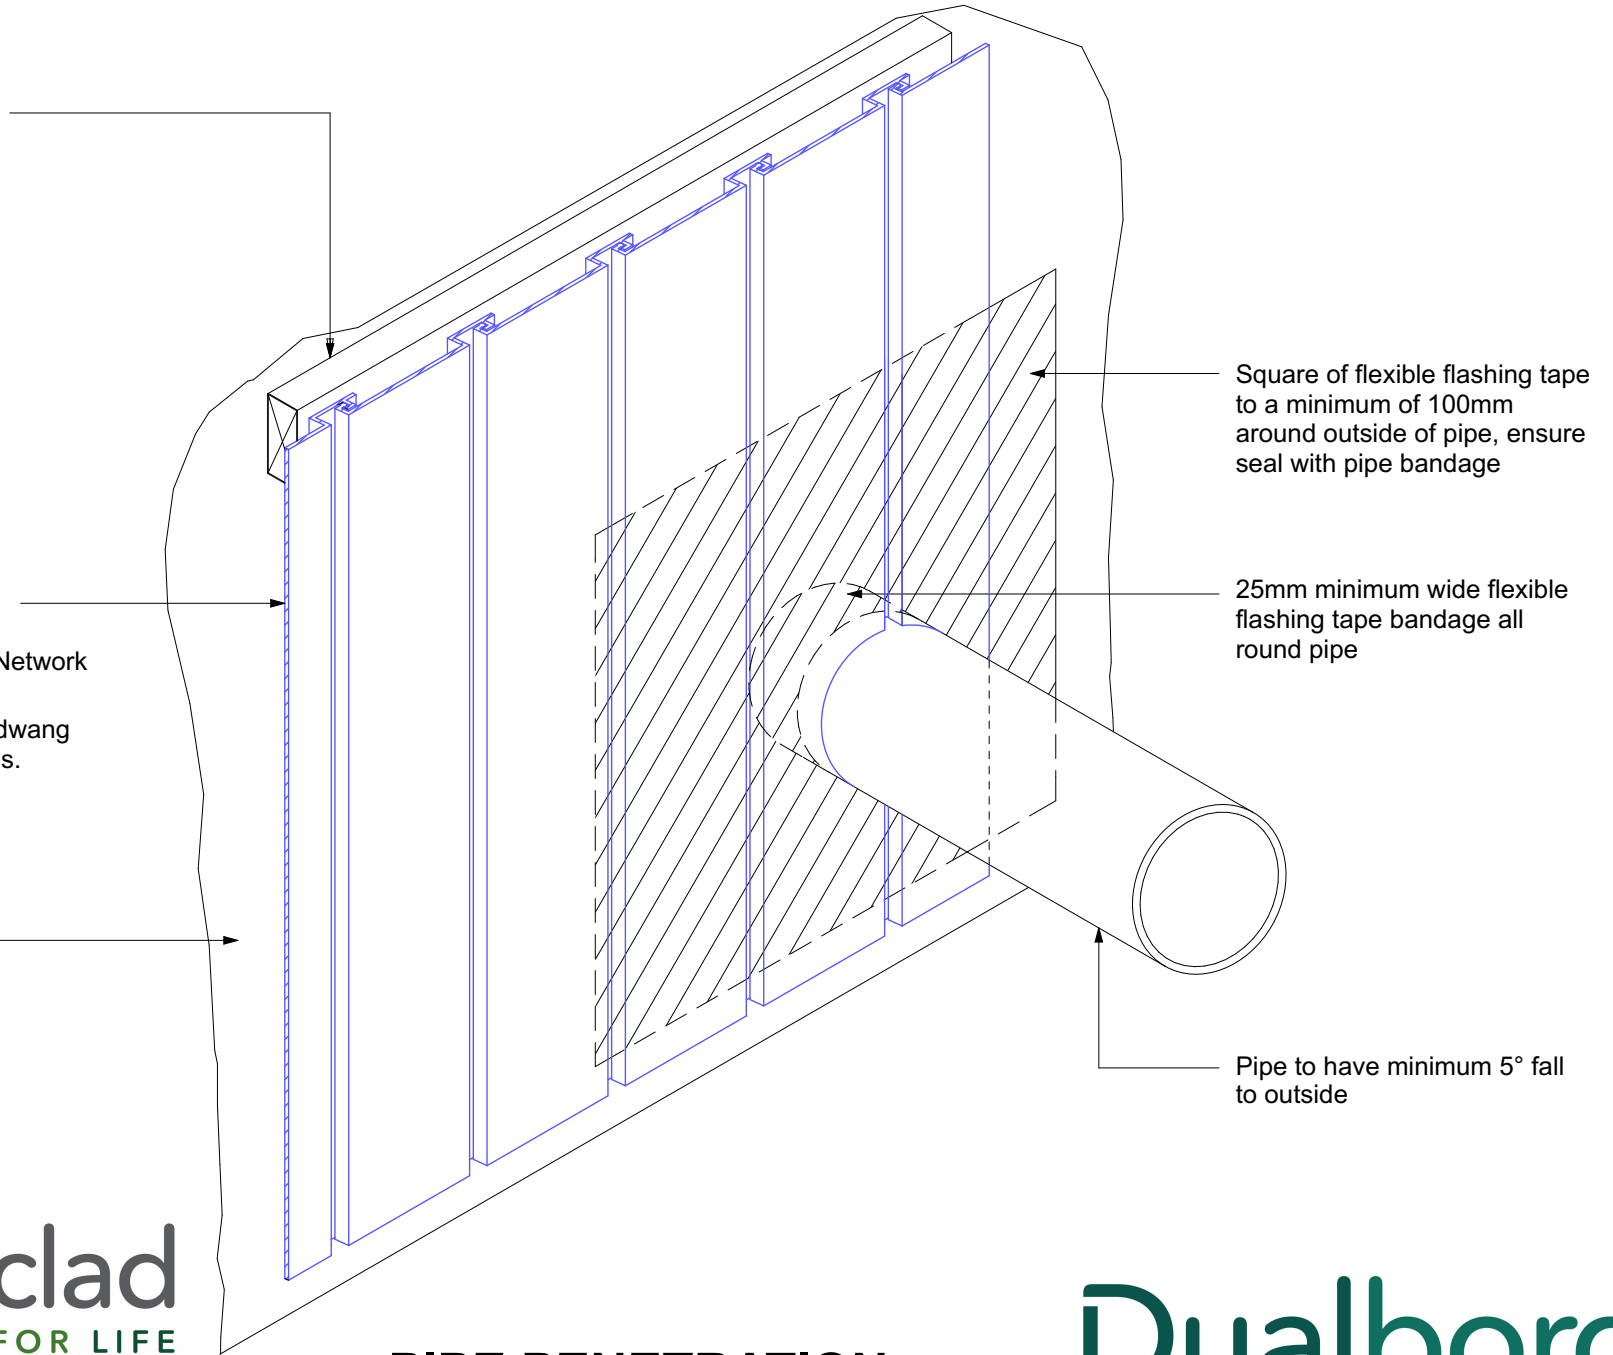

Square of flexible flashing tape to a minimum of 100mm around outside of pipe, ensure seal with pipe bandage

25mm minimum wide flexible flashing tape bandage all round pipe

Pipe to have minimum 5° fall to outside



Flashclad
CLADDING FOR LIFE
FE

PIPE PENETRATION
Not to Scale
Revision - 01 October 2019

Dualbord
VERTICAL